



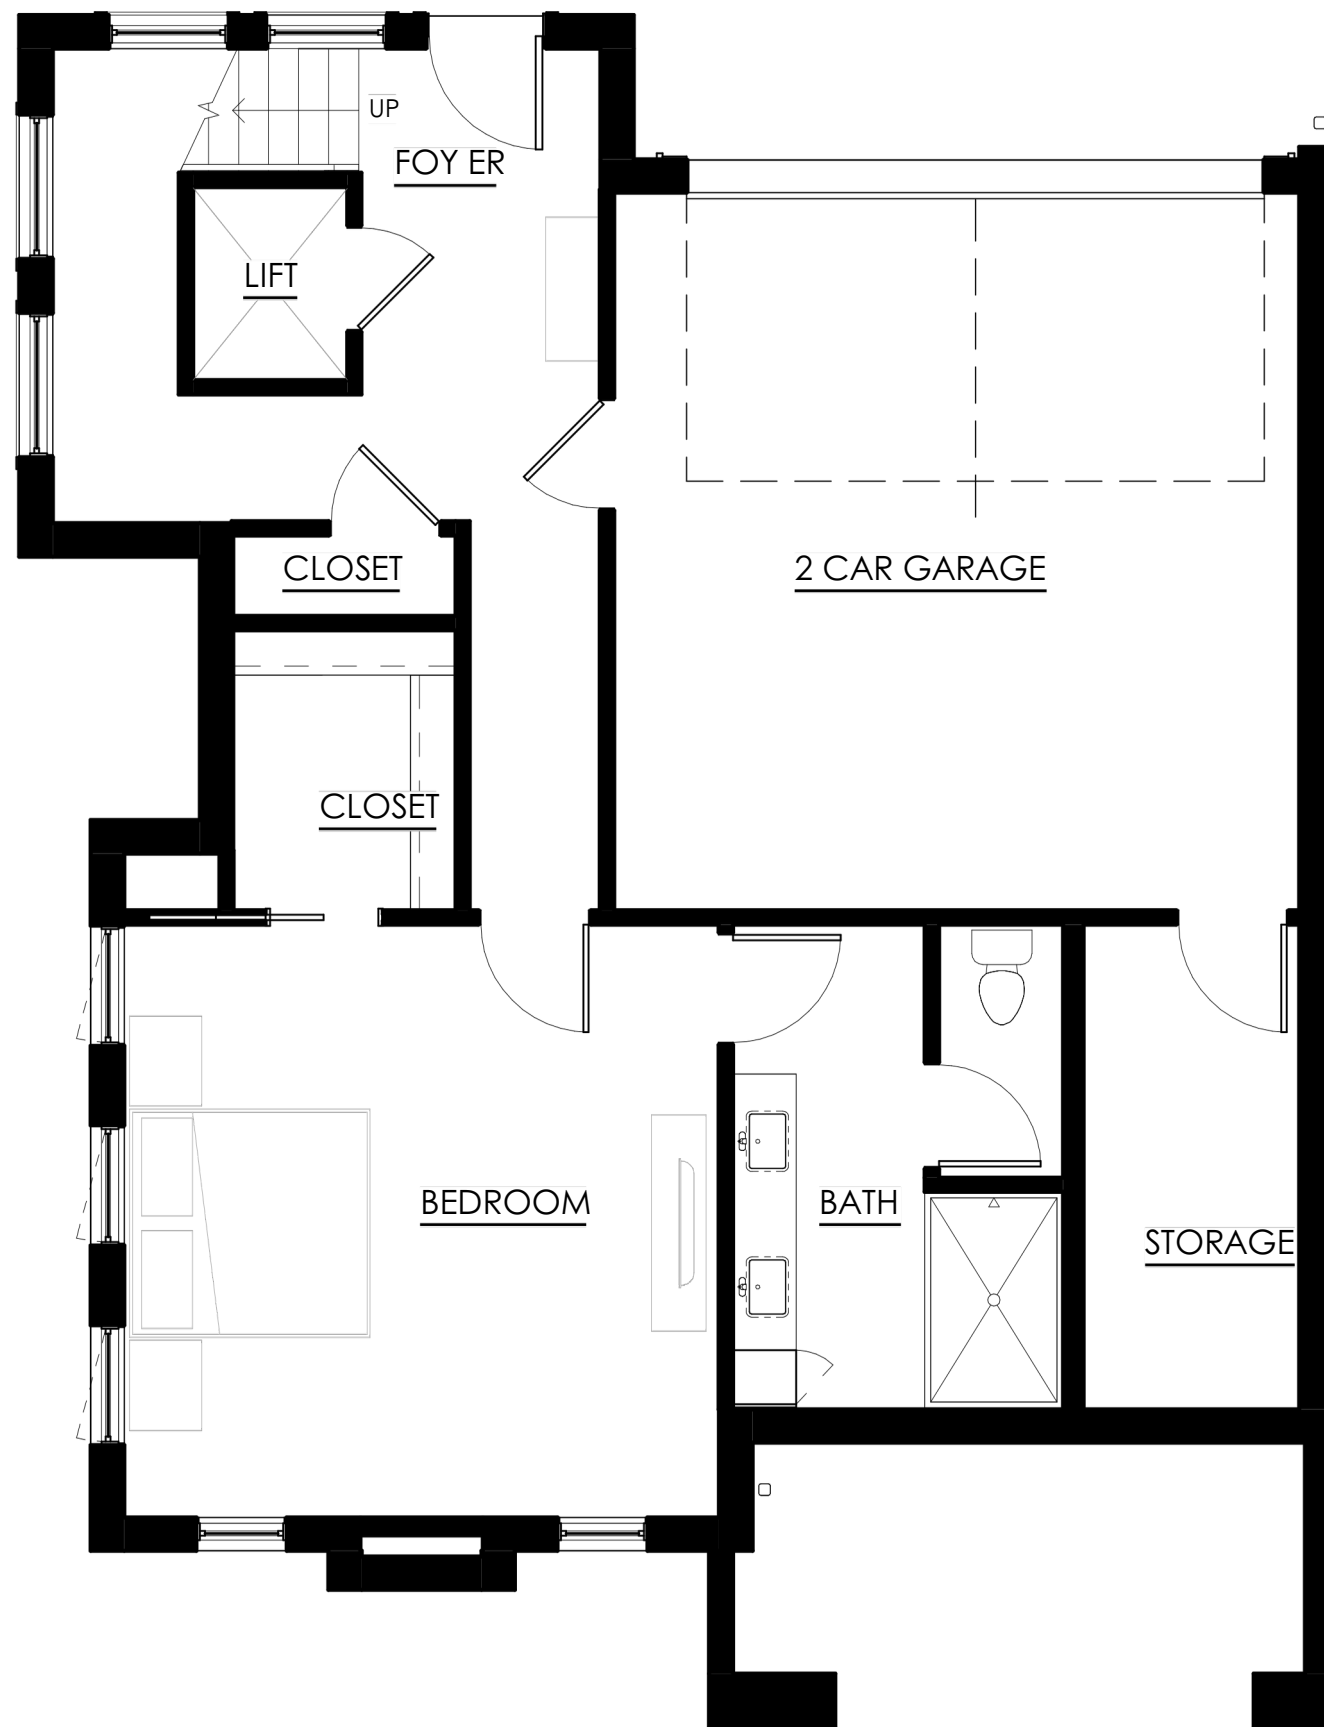


UNIT C PLAN (PRIME) -LEVEL 1
SCALE: 3/16" = 1'-0"

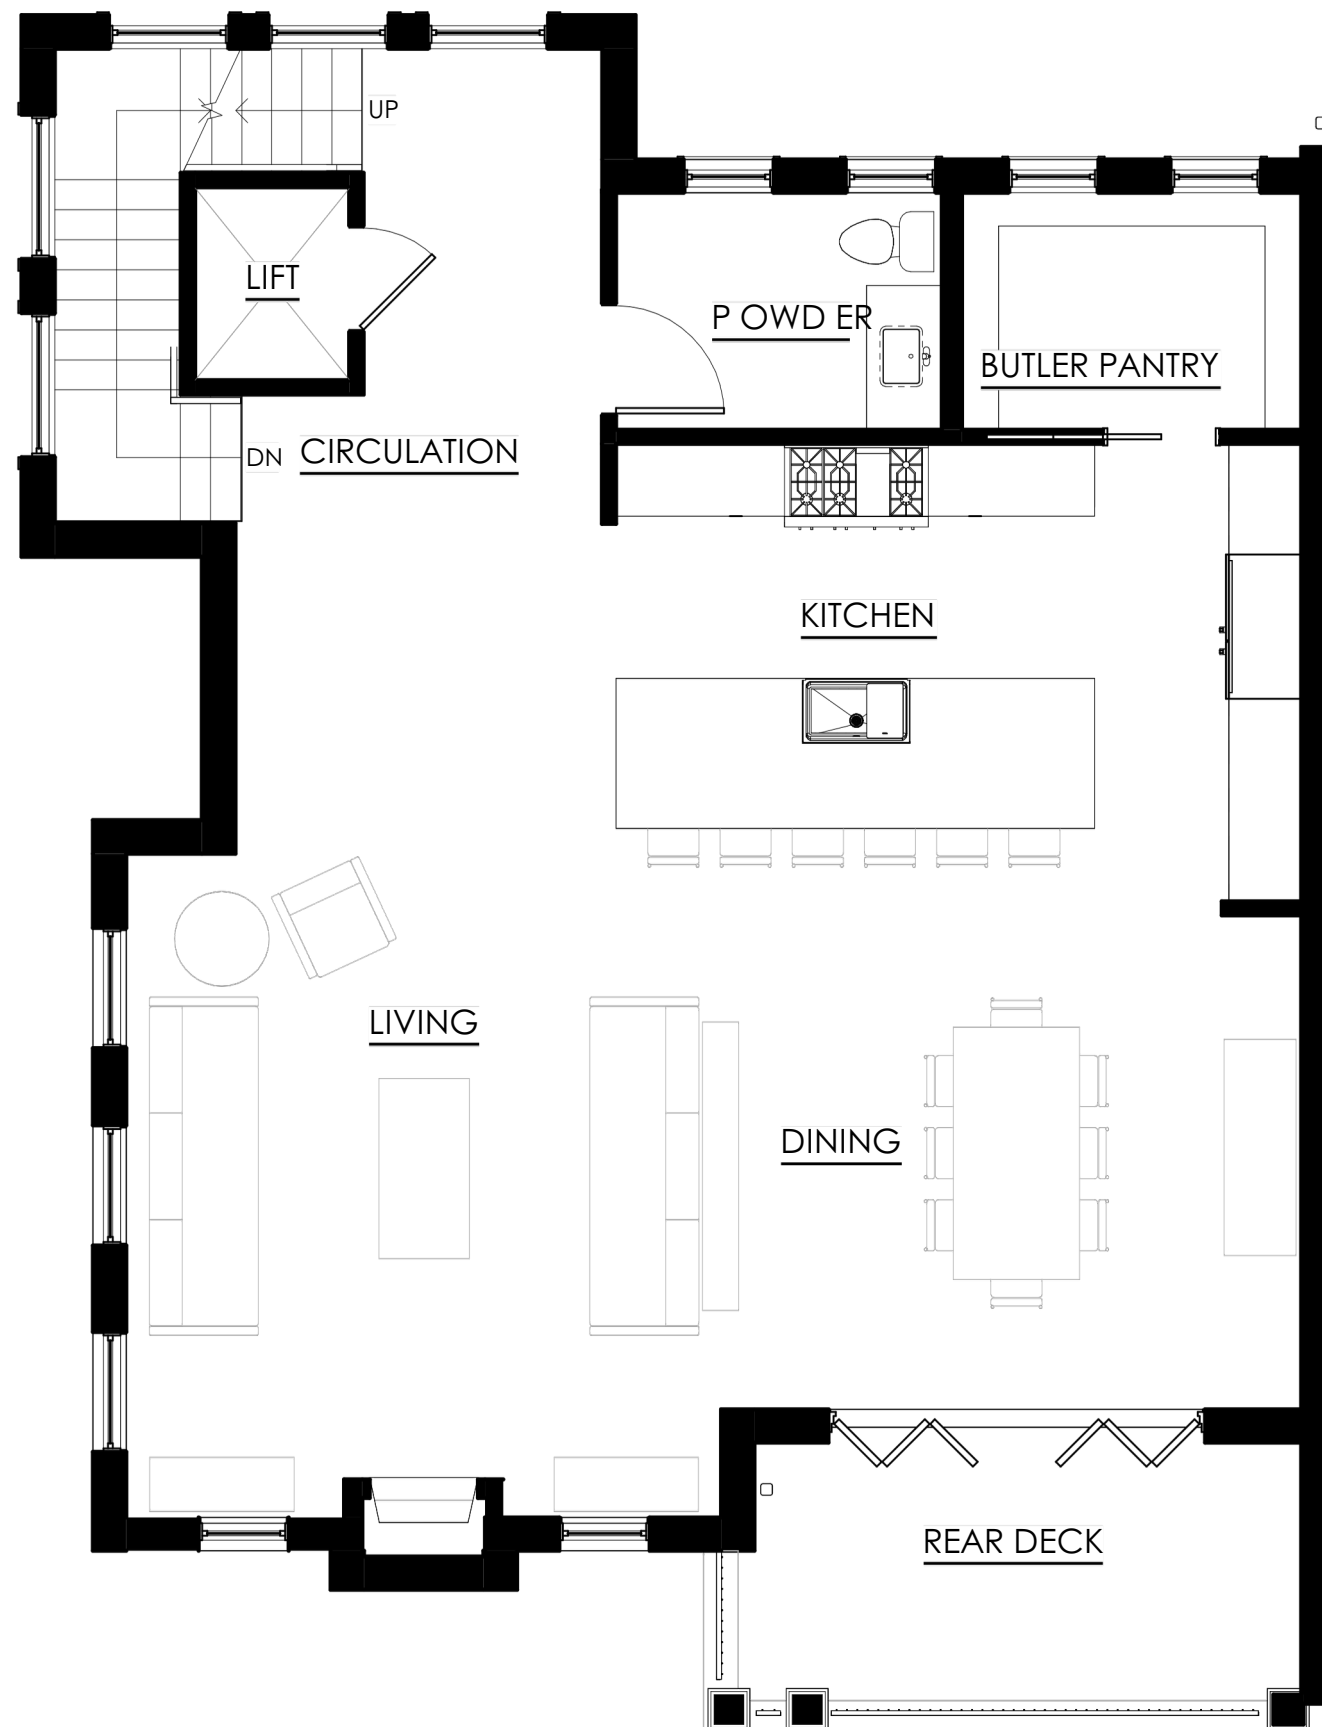


UNIT C PLAN (PRIME) -LEVEL 2
SCALE: 3/16" = 1'-0"

The McDaniel

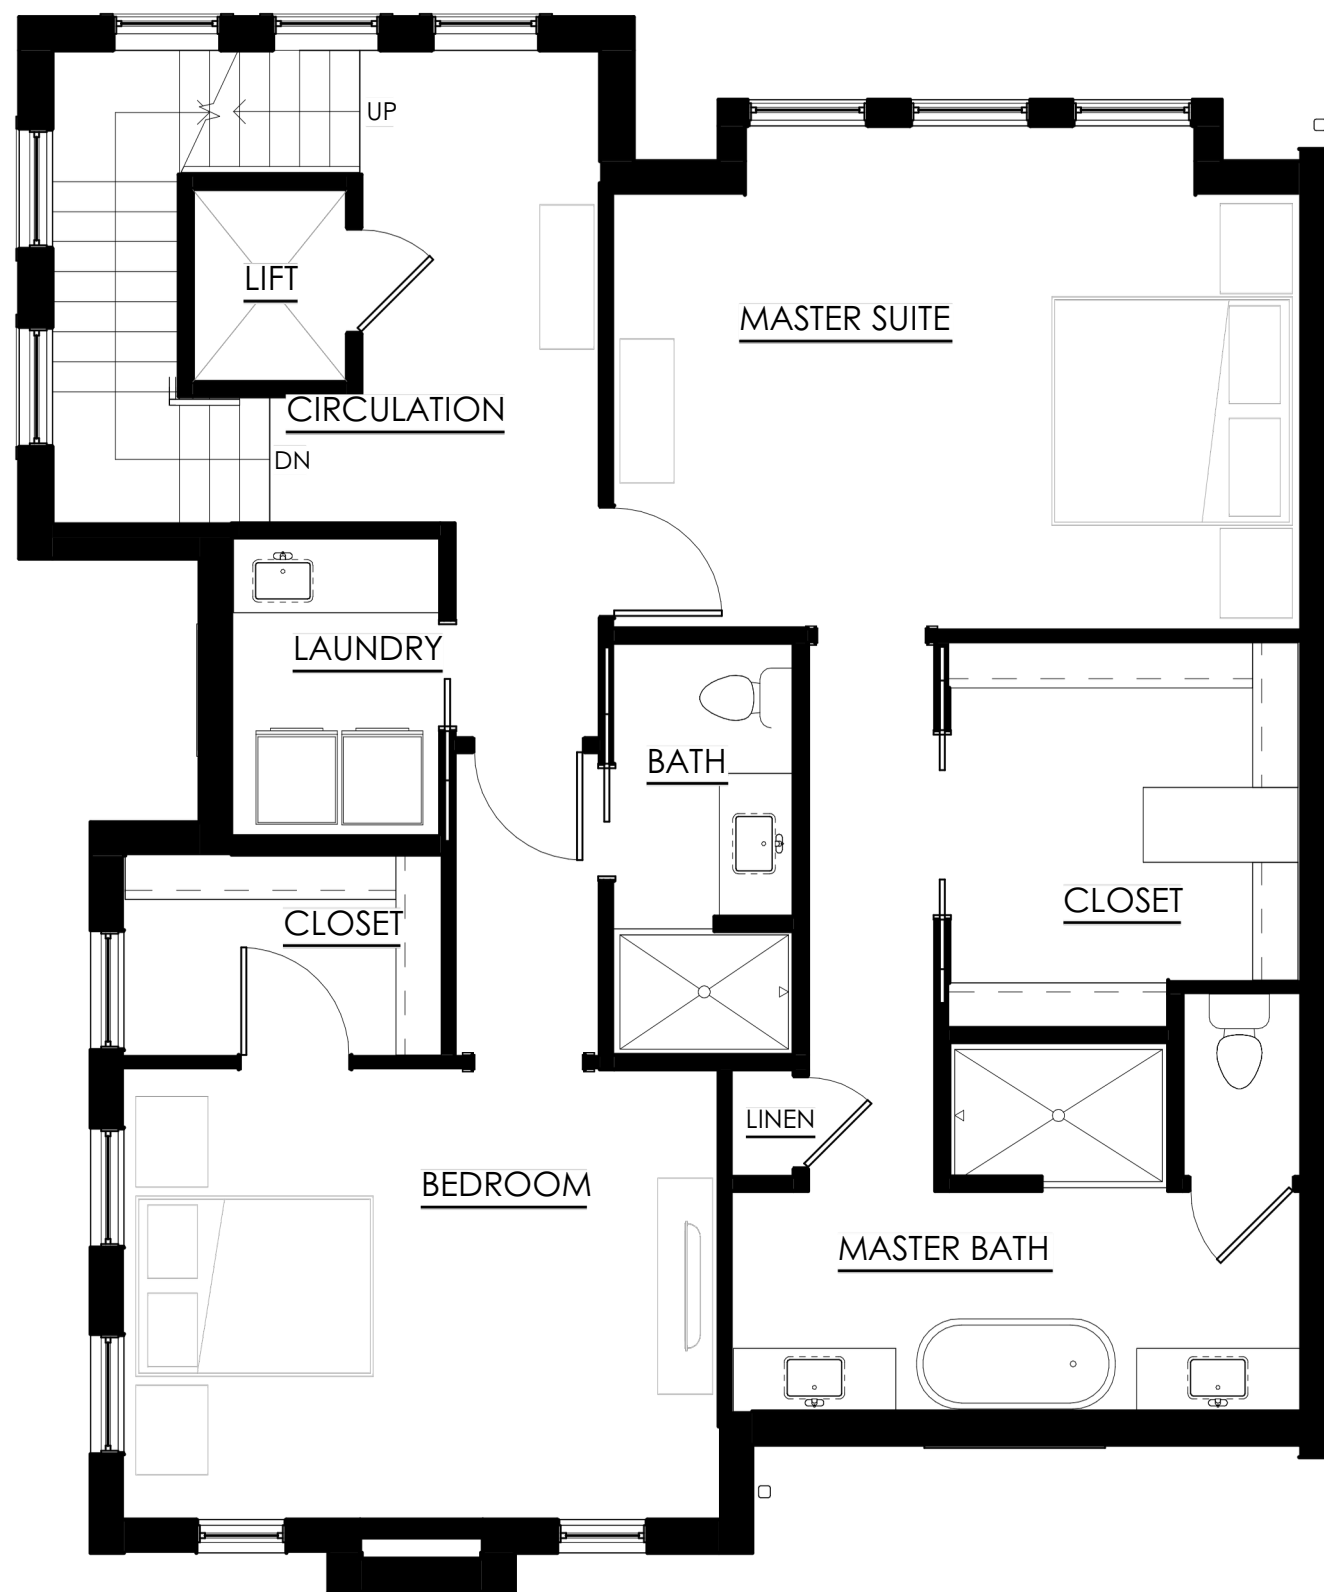


UNIT C PLAN (PRIME) -LEVEL 3
SCALE: 3/16" = 1'-0"

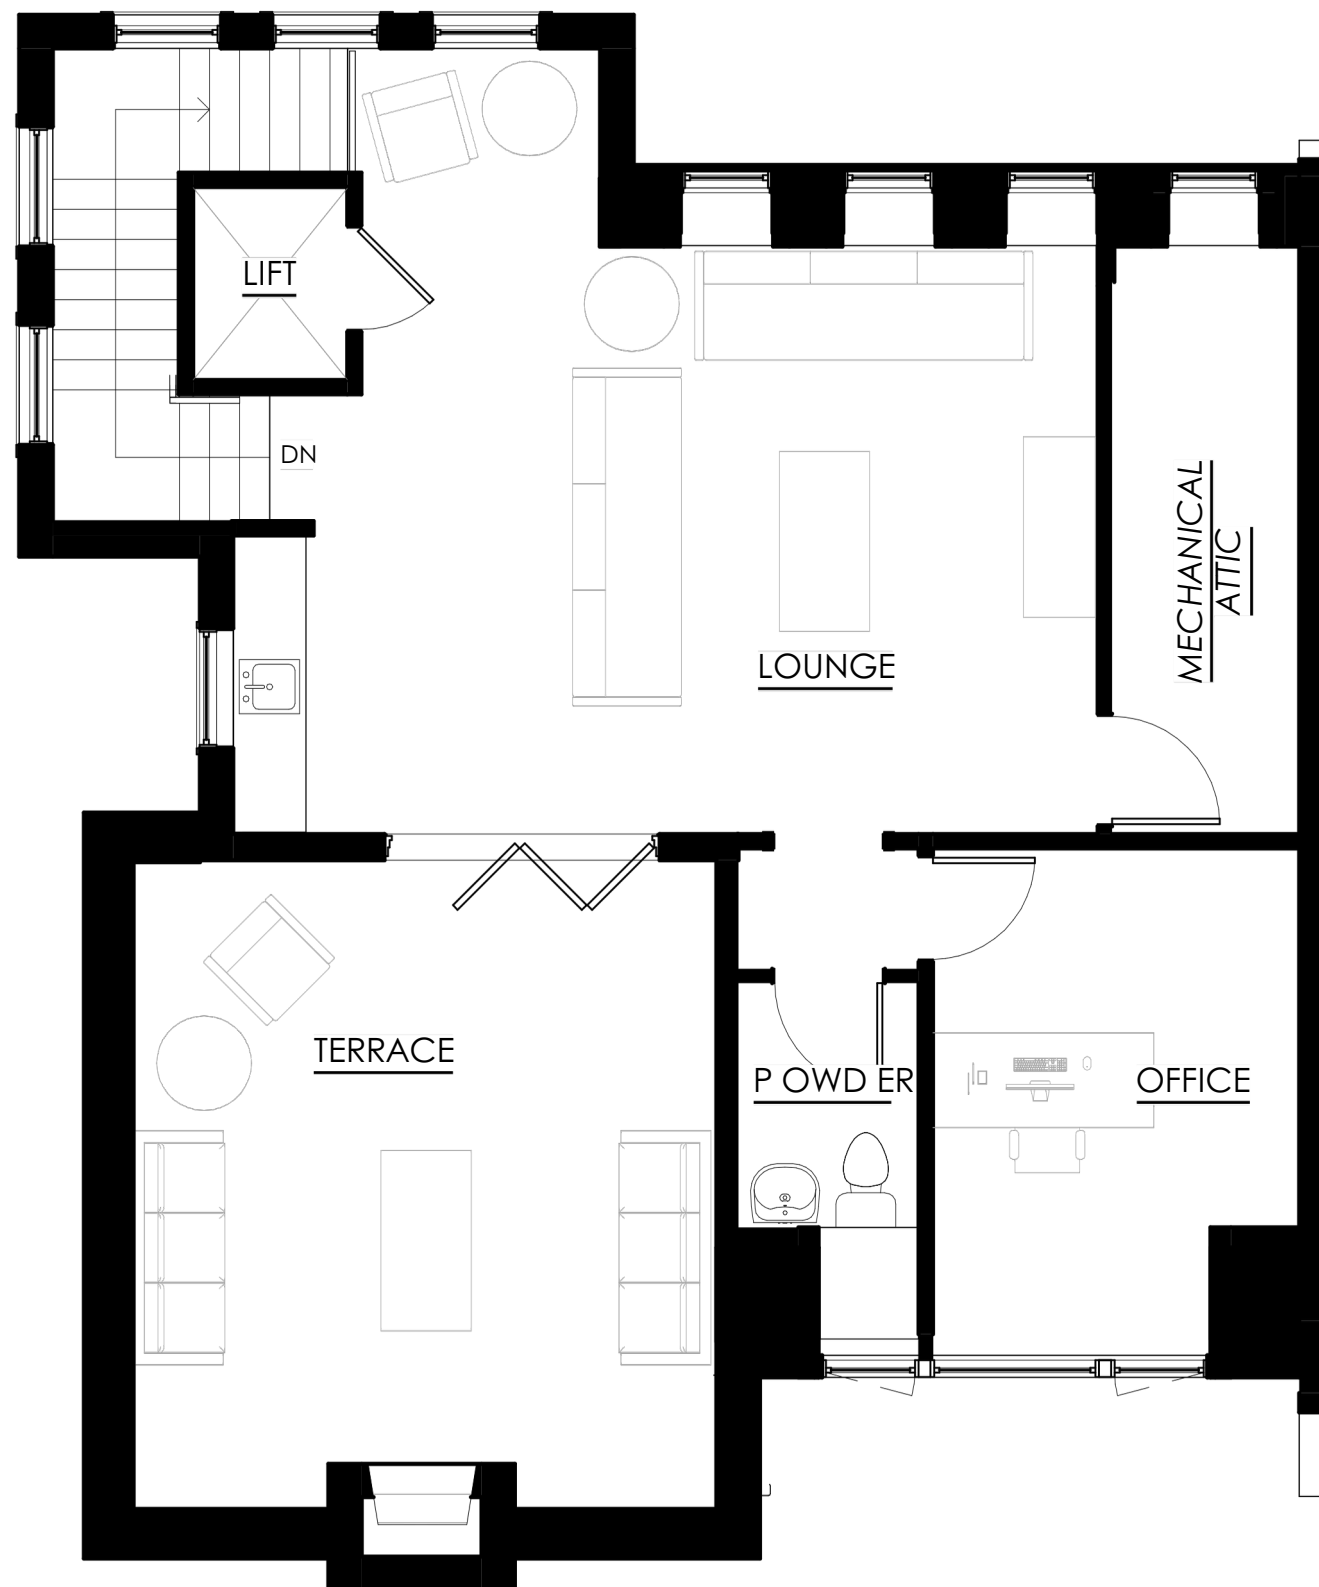


UNIT C PLAN (PRIME) -LEVEL 4
SCALE: 3/16" = 1'-0"

The McDaniel

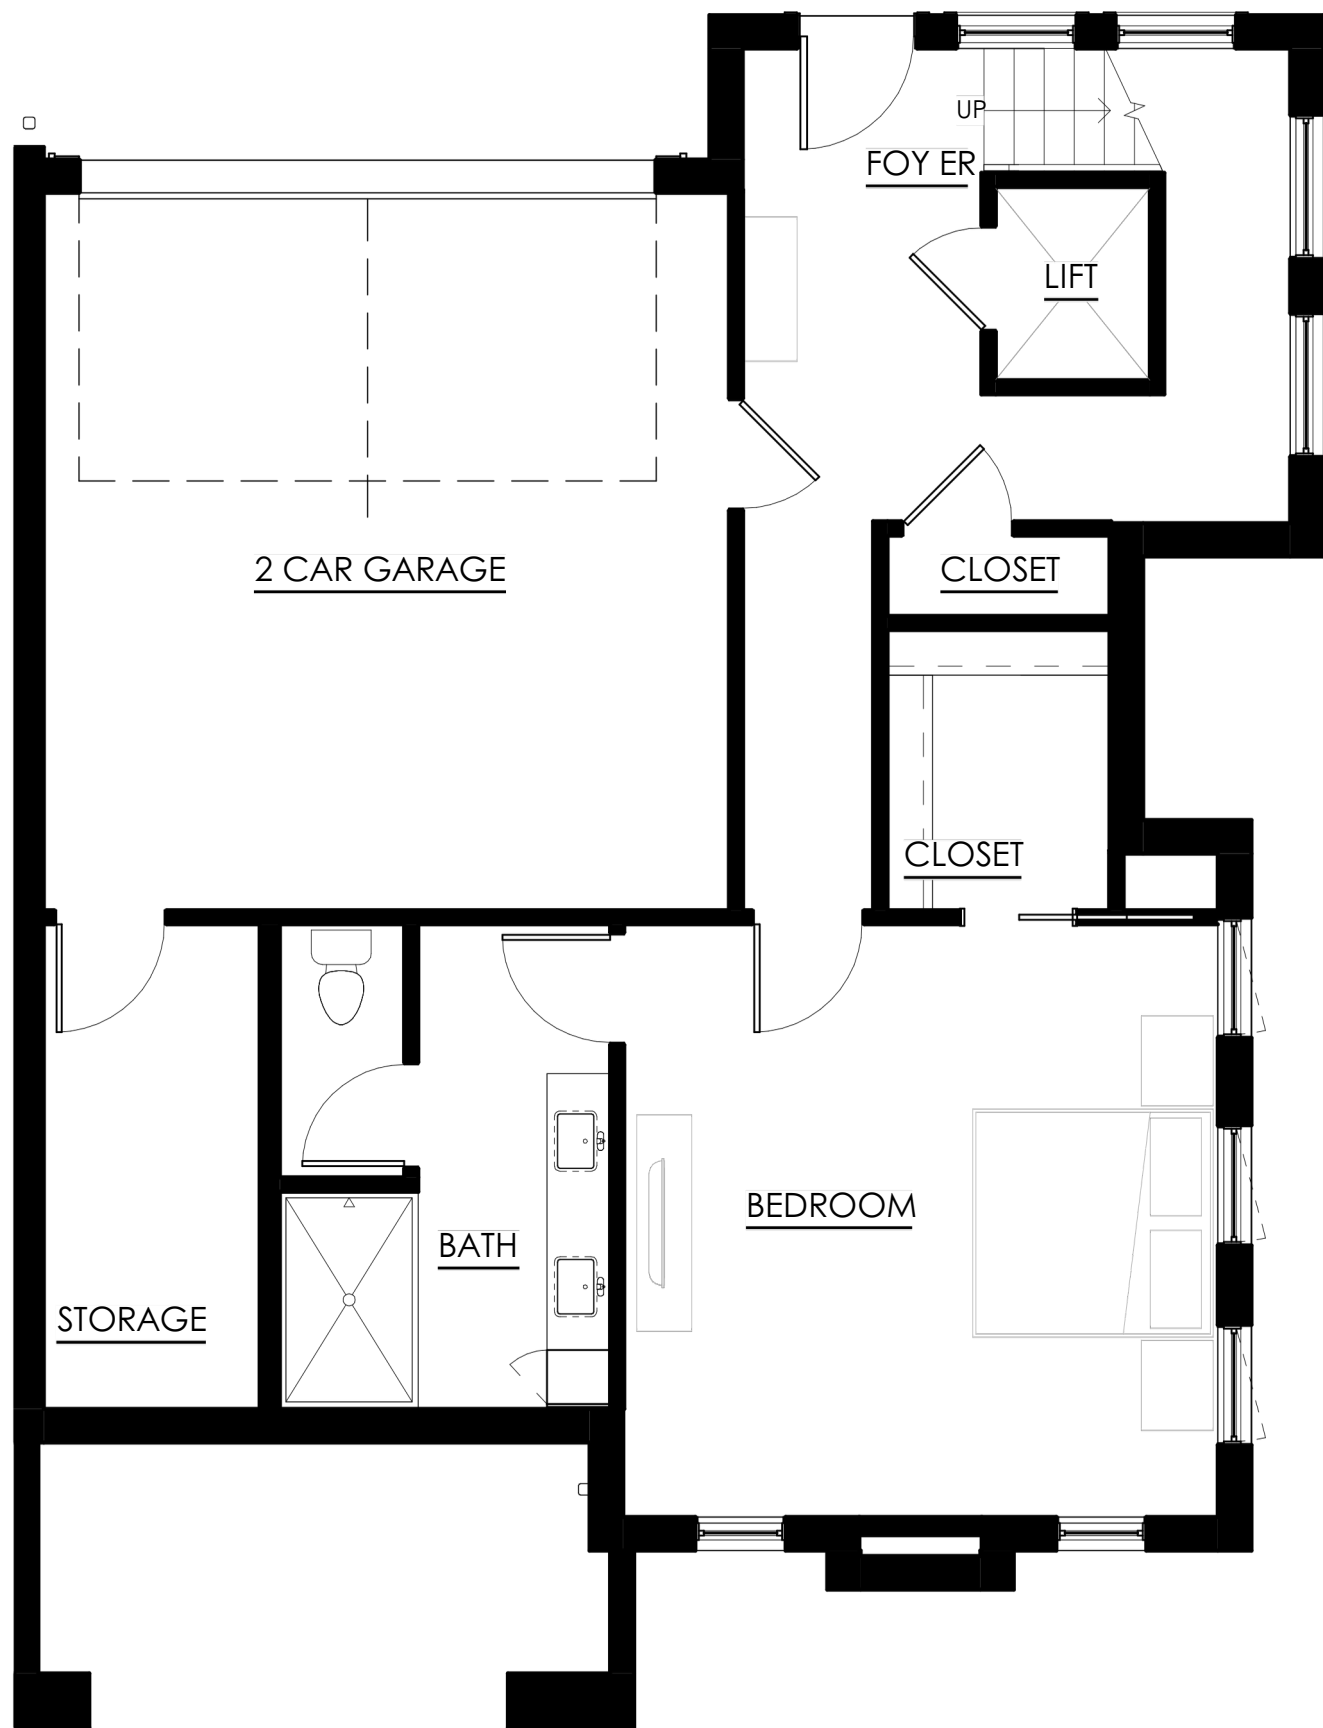

UNIT C PLAN -LEVEL 1

SCALE: 3/16" = 1'-0"

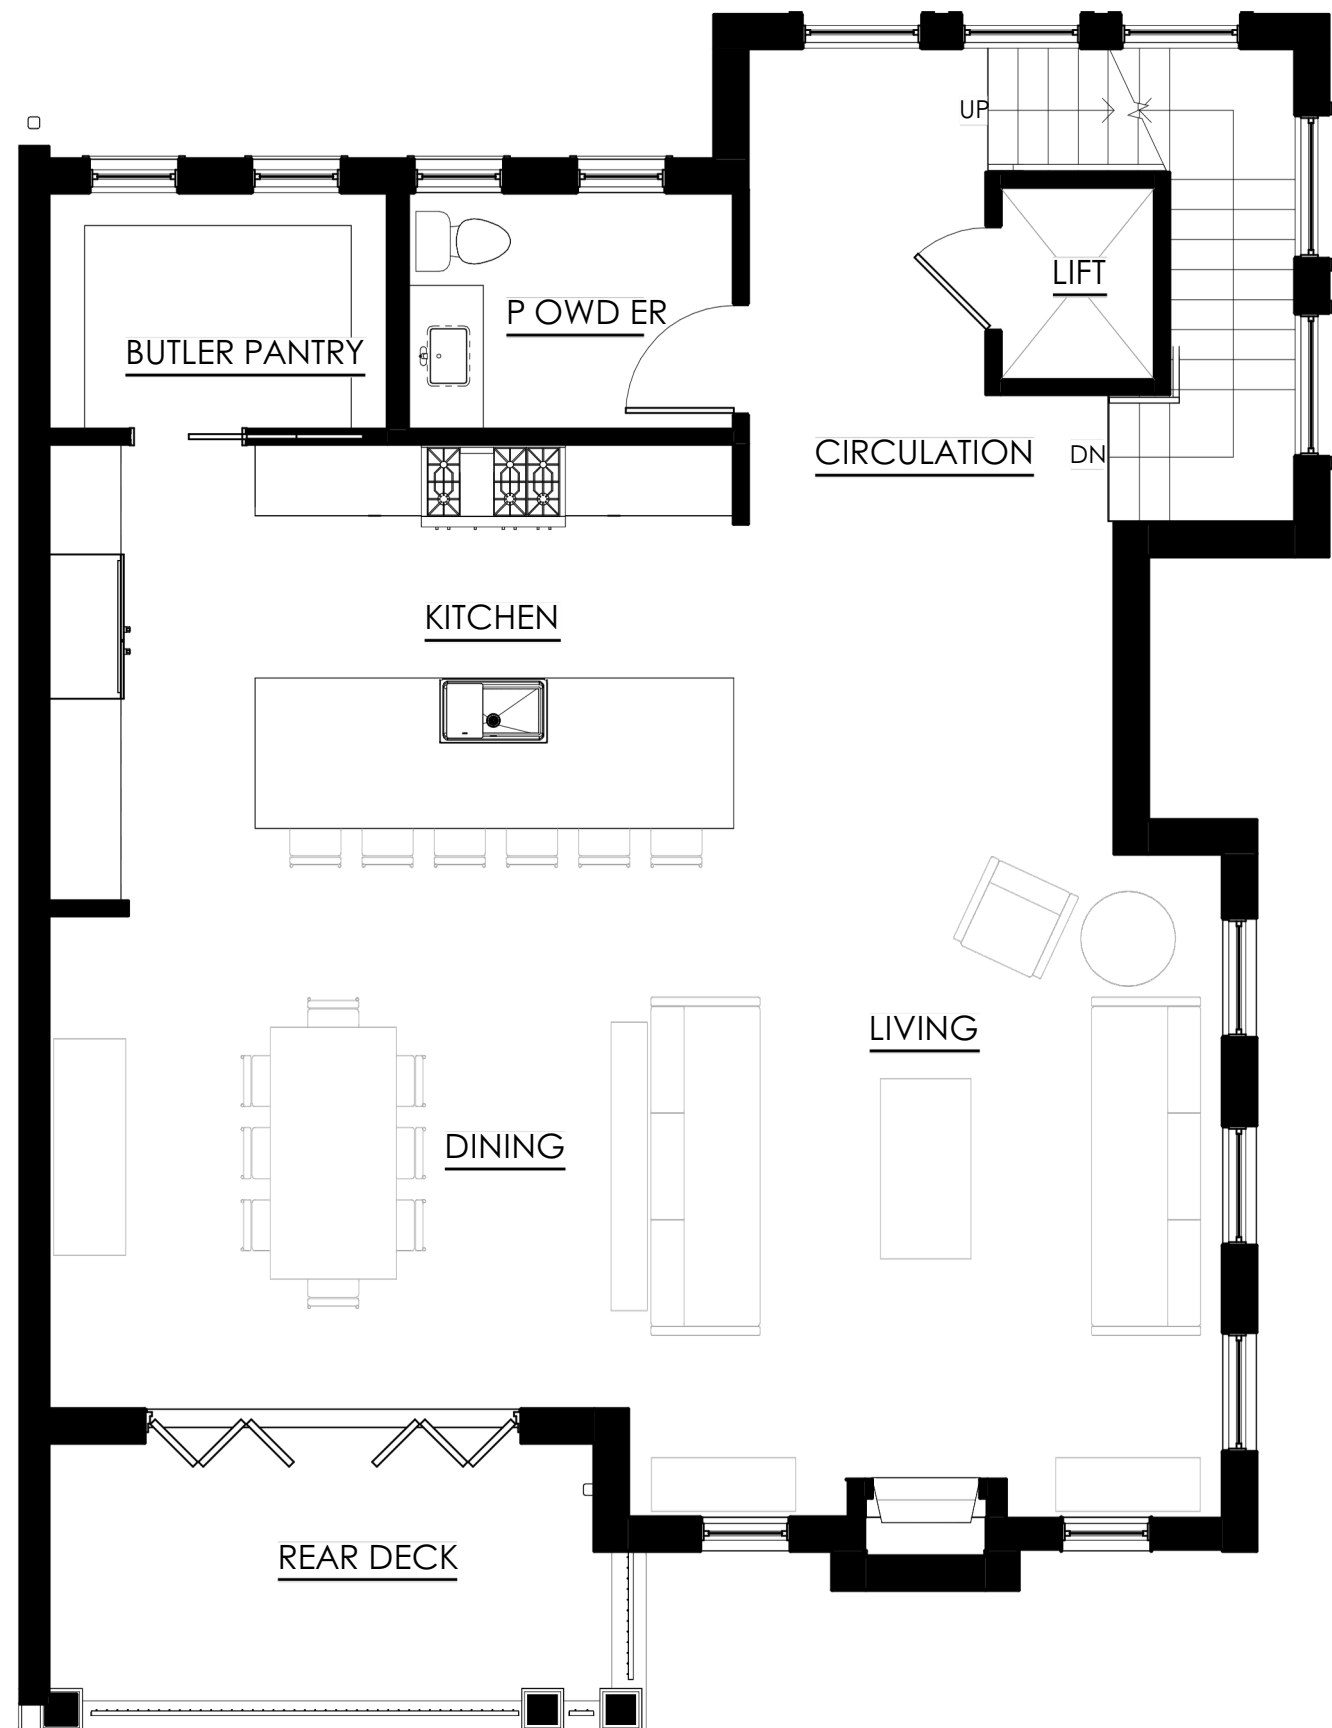

UNIT C PLAN -LEVEL 2


SCALE: 3/16" = 1'-0"

The McDaniel

10/21/25


MHKARCHITECTURE COPYRIGHT © 2024

MHKARCHITECTURE

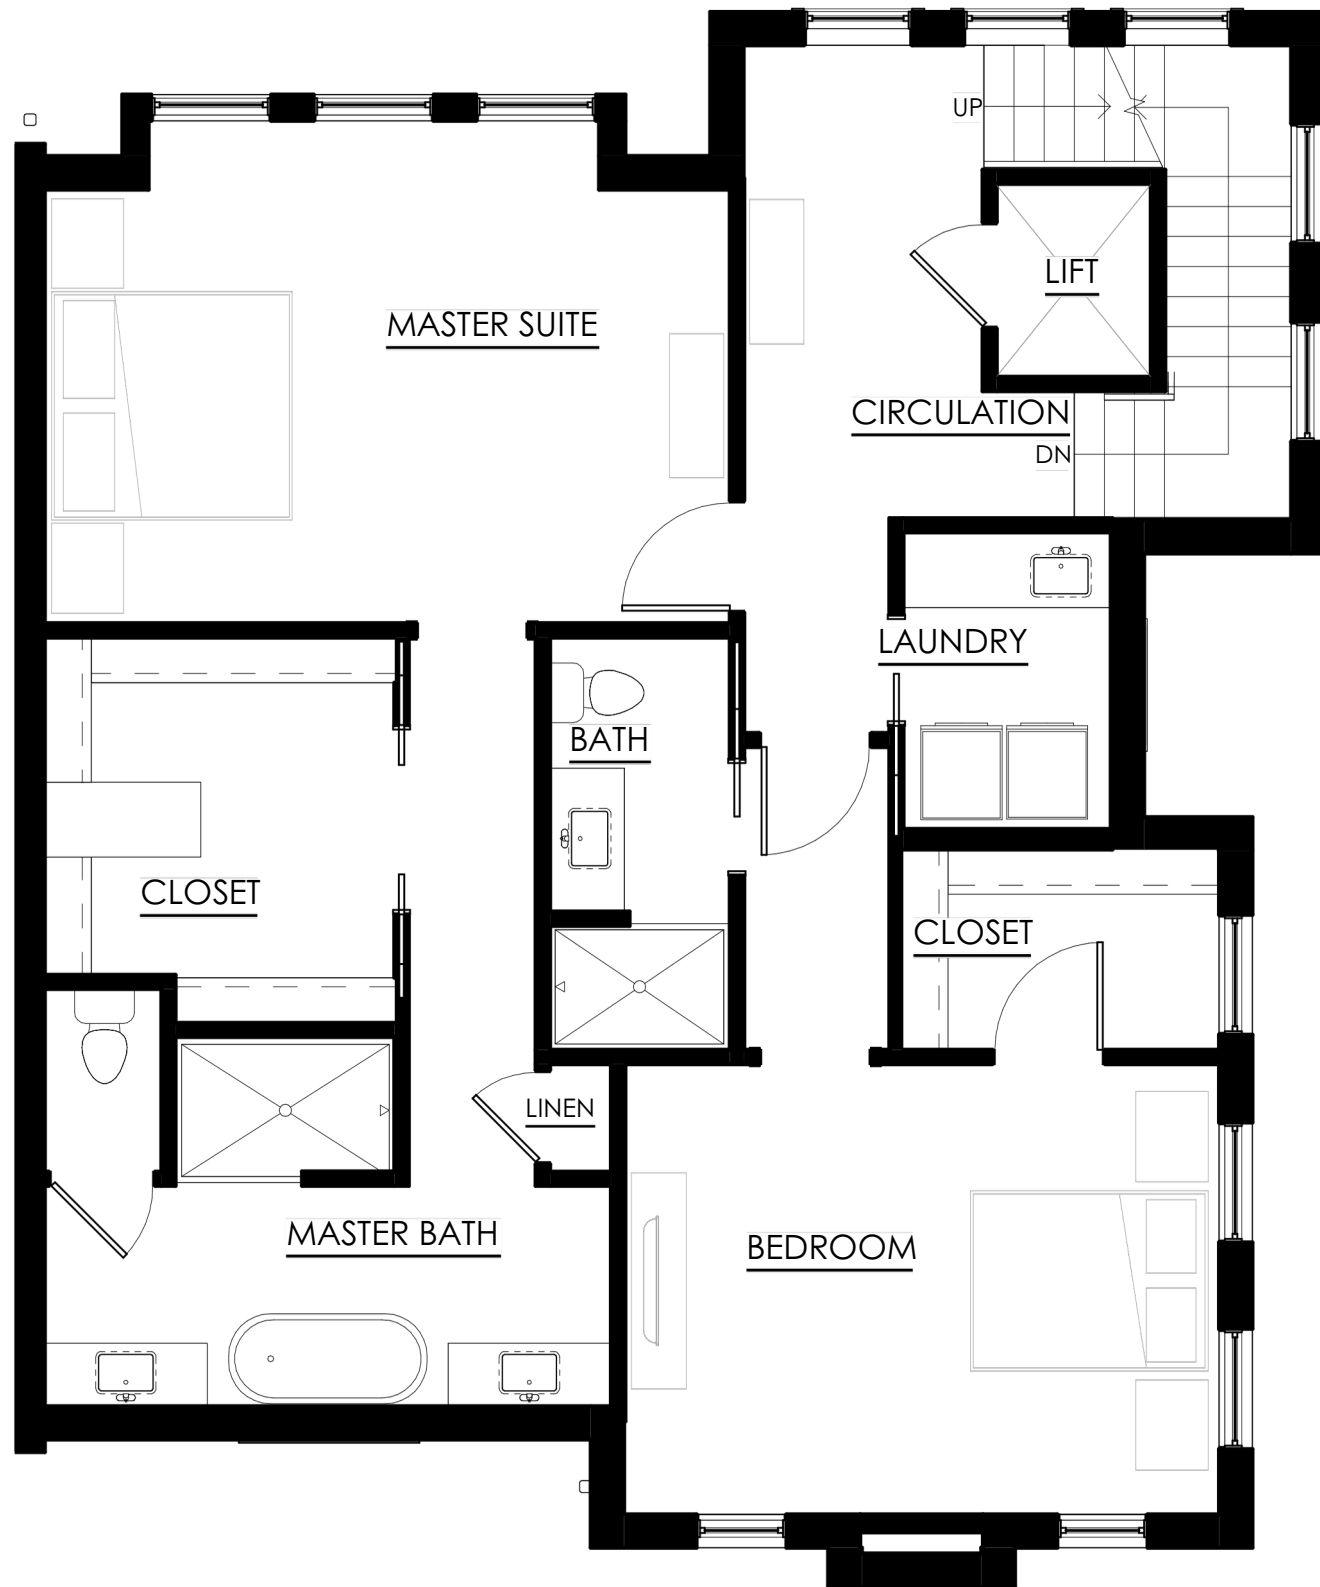

UNIT C PLAN -LEVEL 3

SCALE: 3/16" = 1'-0"

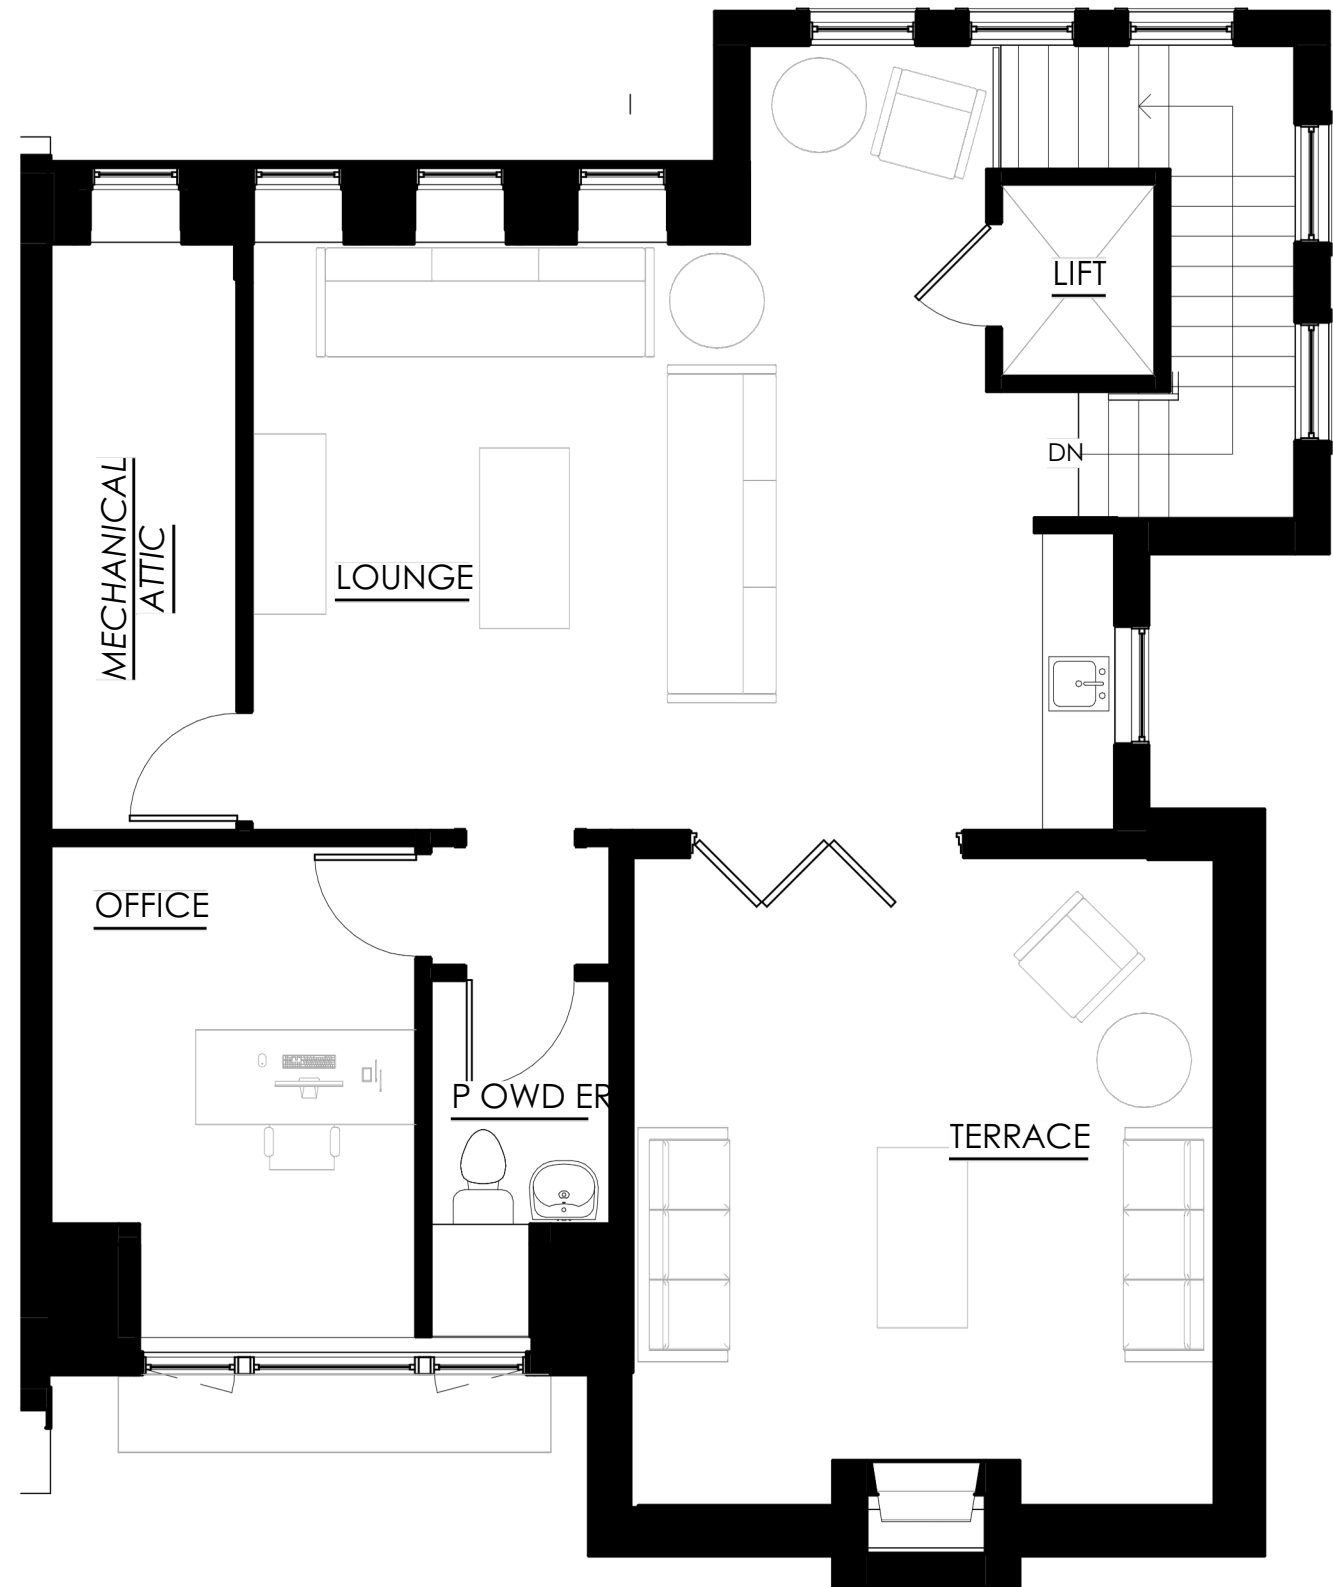

UNIT C PLAN -LEVEL 4

SCALE: 3/16" = 1'-0"

The McDaniel

10/21/25

MHKARCHITECTURE COPYRIGHT © 2024

MHKARCHITECTURE