



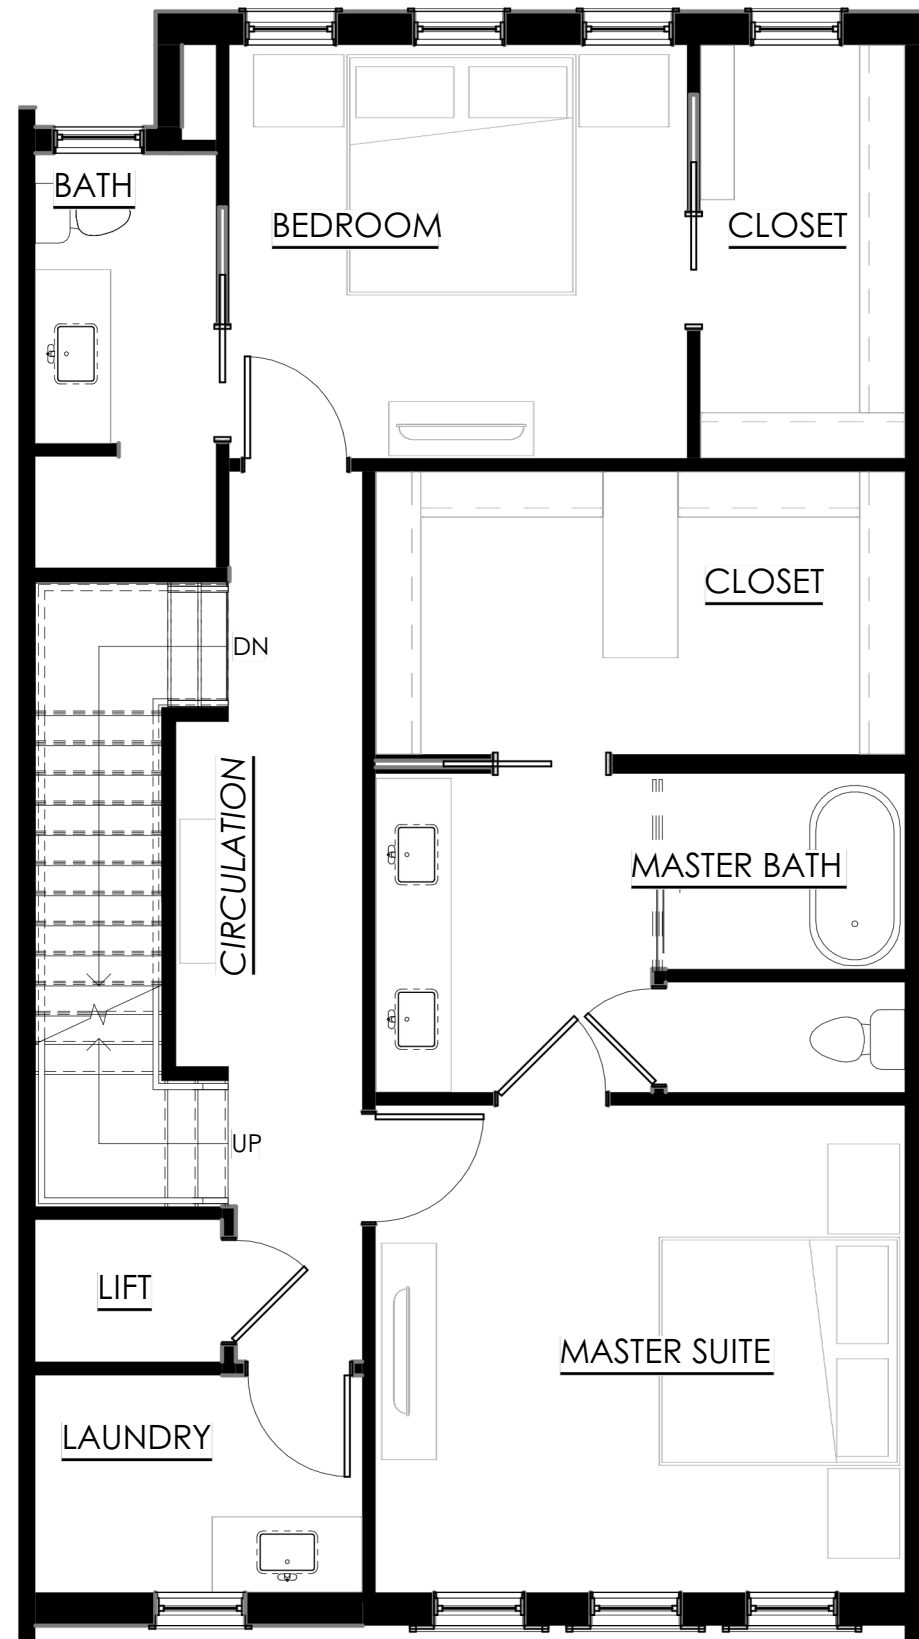

UNIT D PLAN (PRIME) -LEVEL 3

SCALE: 3/16" = 1'-0"

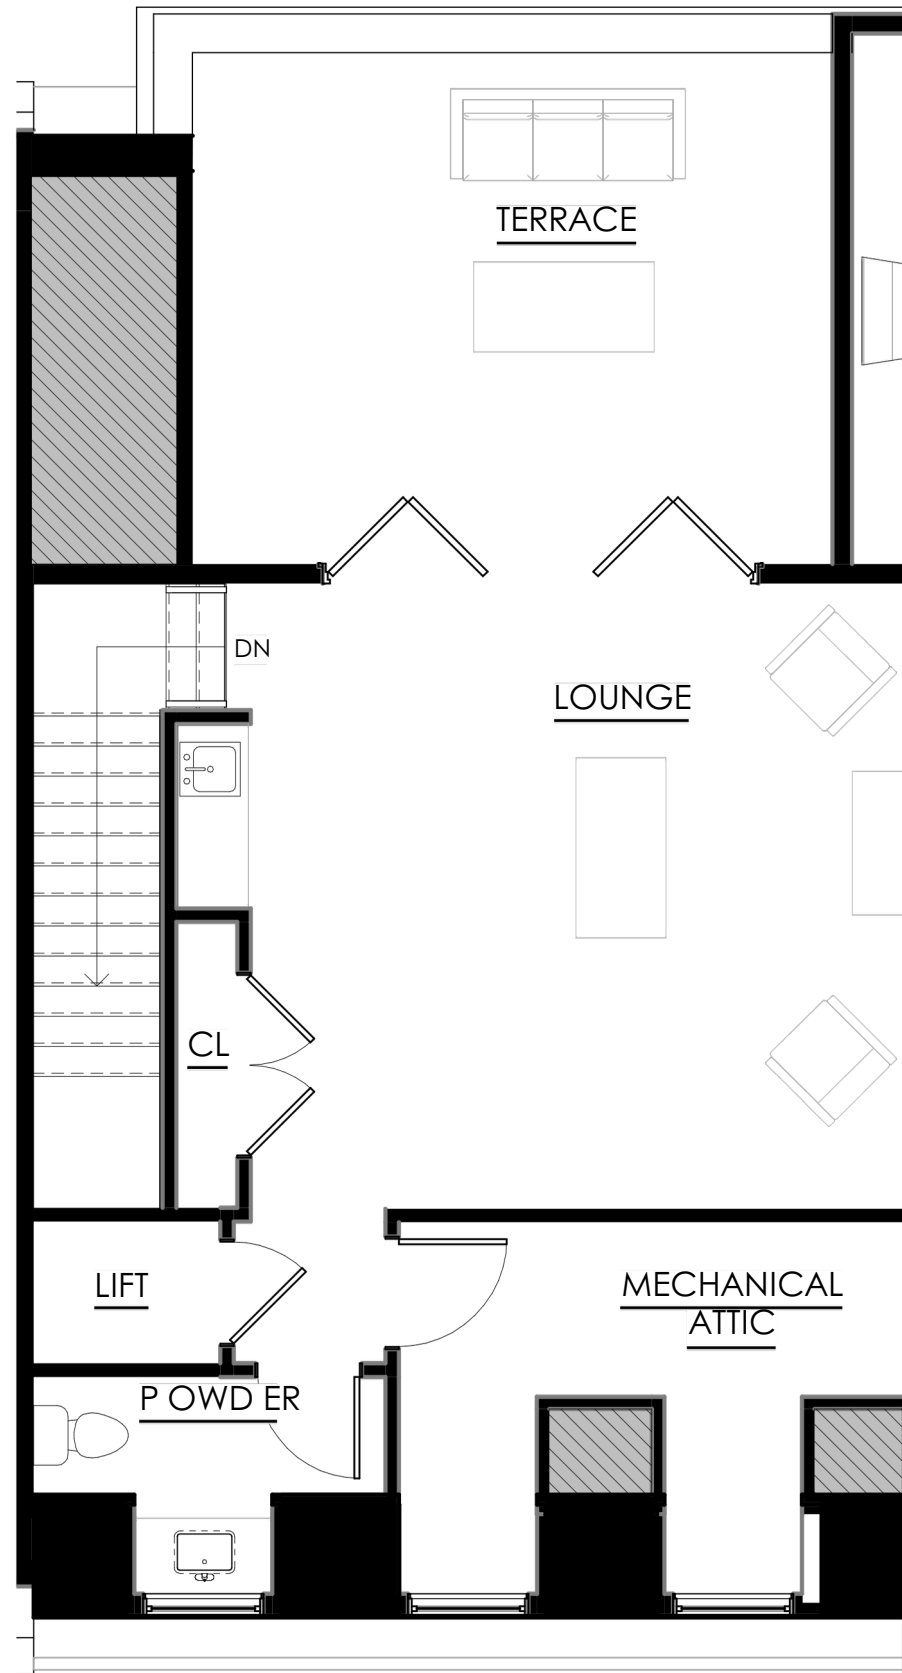

UNIT D PLAN (PRIME) -LEVEL 4


SCALE: 3/16" = 1'-0"

The McDaniel


10/21/25

MHKARCHITECTURE COPYRIGHT © 2024


MHKARCHITECTURE

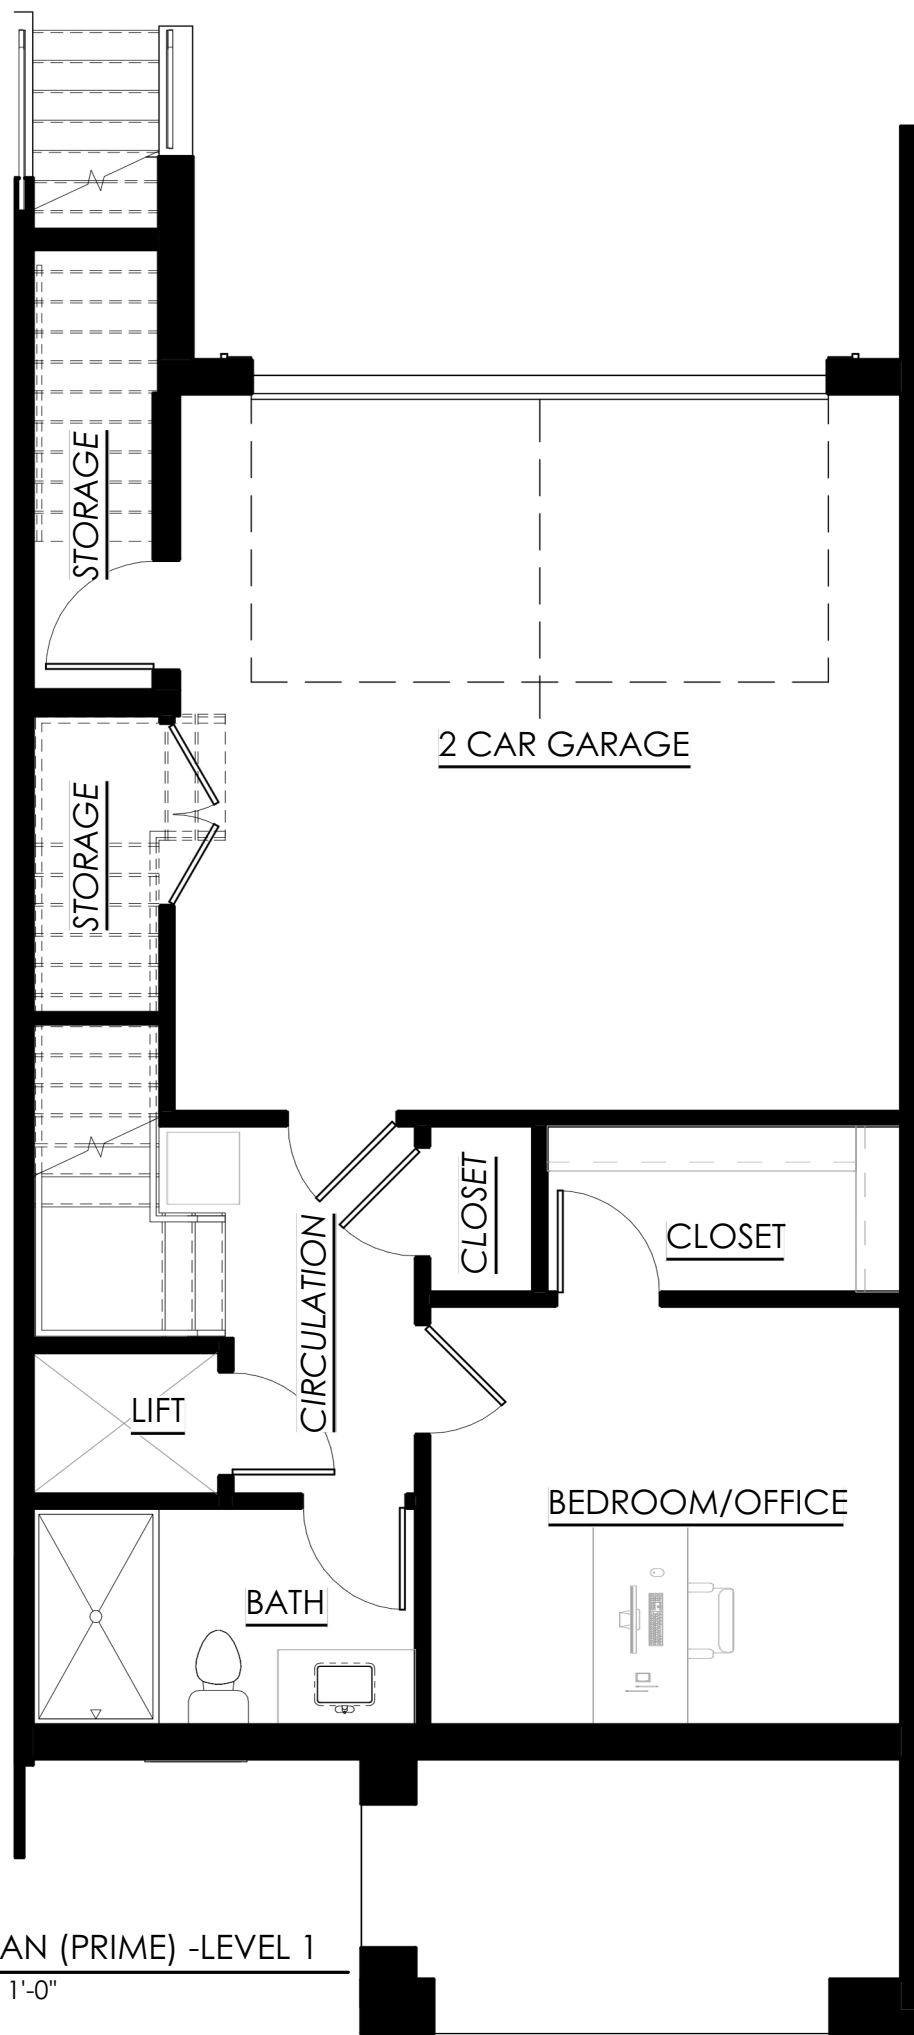


UNIT D.2 PLAN (PRIME) -LEVEL 1
SCALE: 3/16" = 1'-0"

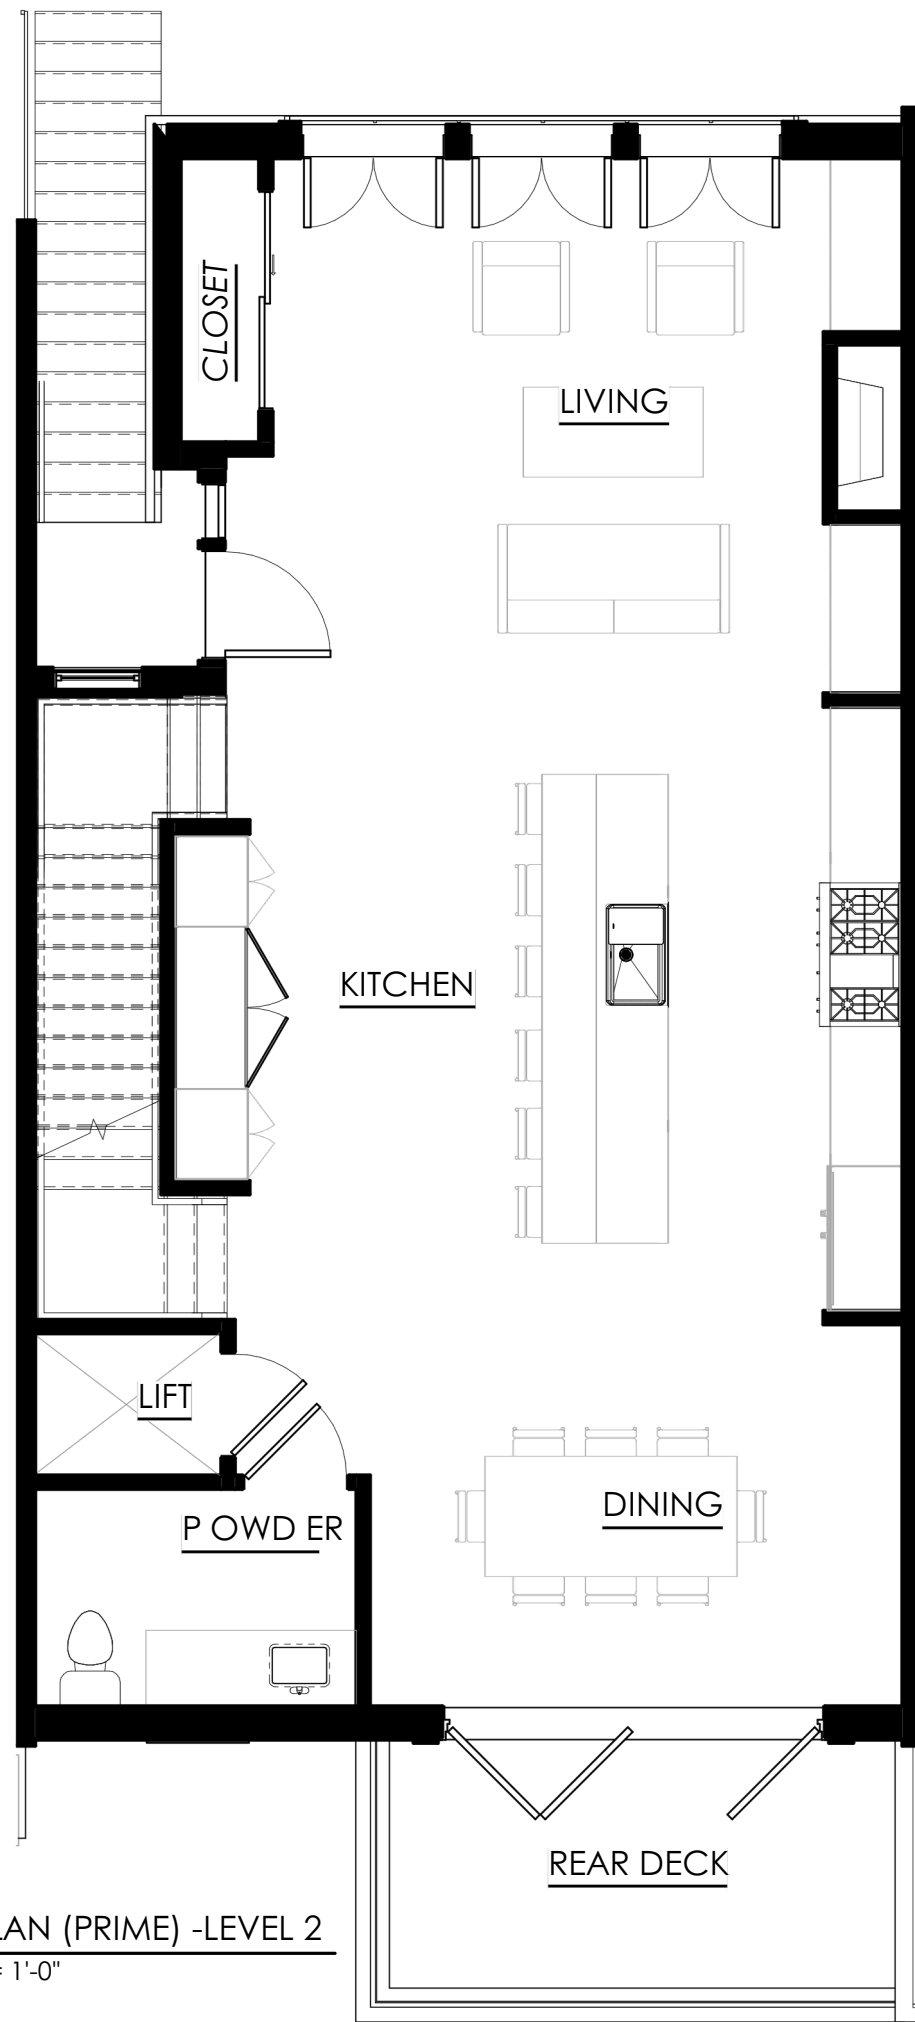


UNIT D.2 PLAN (PRIME) -LEVEL 2
SCALE: 3/16" = 1'-0"

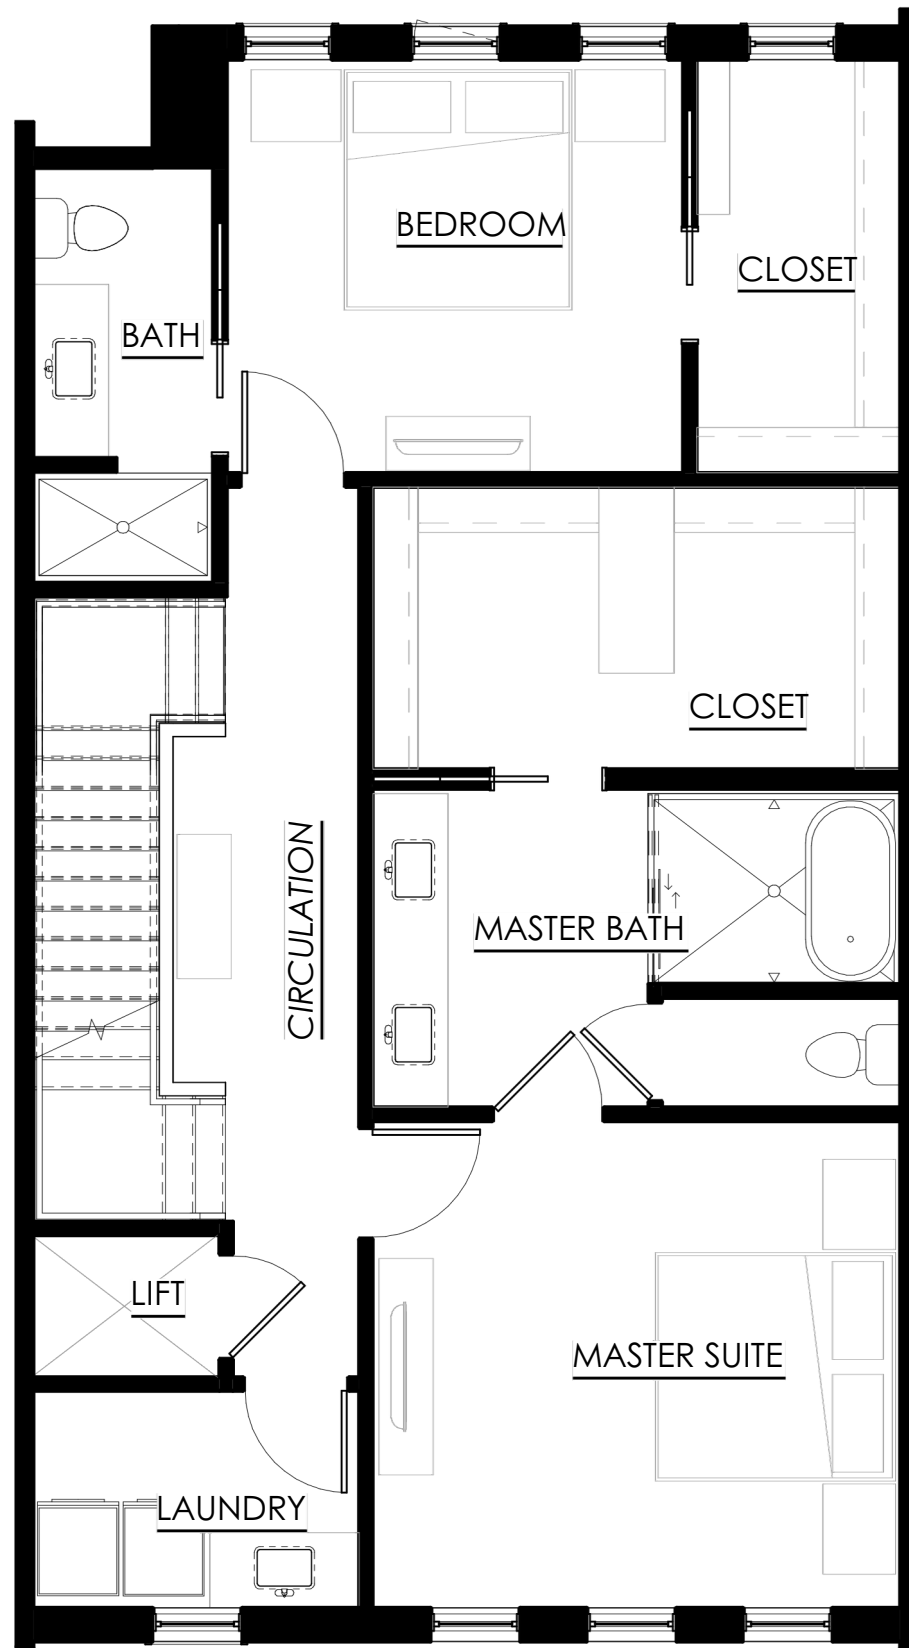


UNIT D.2 PLAN (PRIME) -LEVEL 3
SCALE: 3/16" = 1'-0"

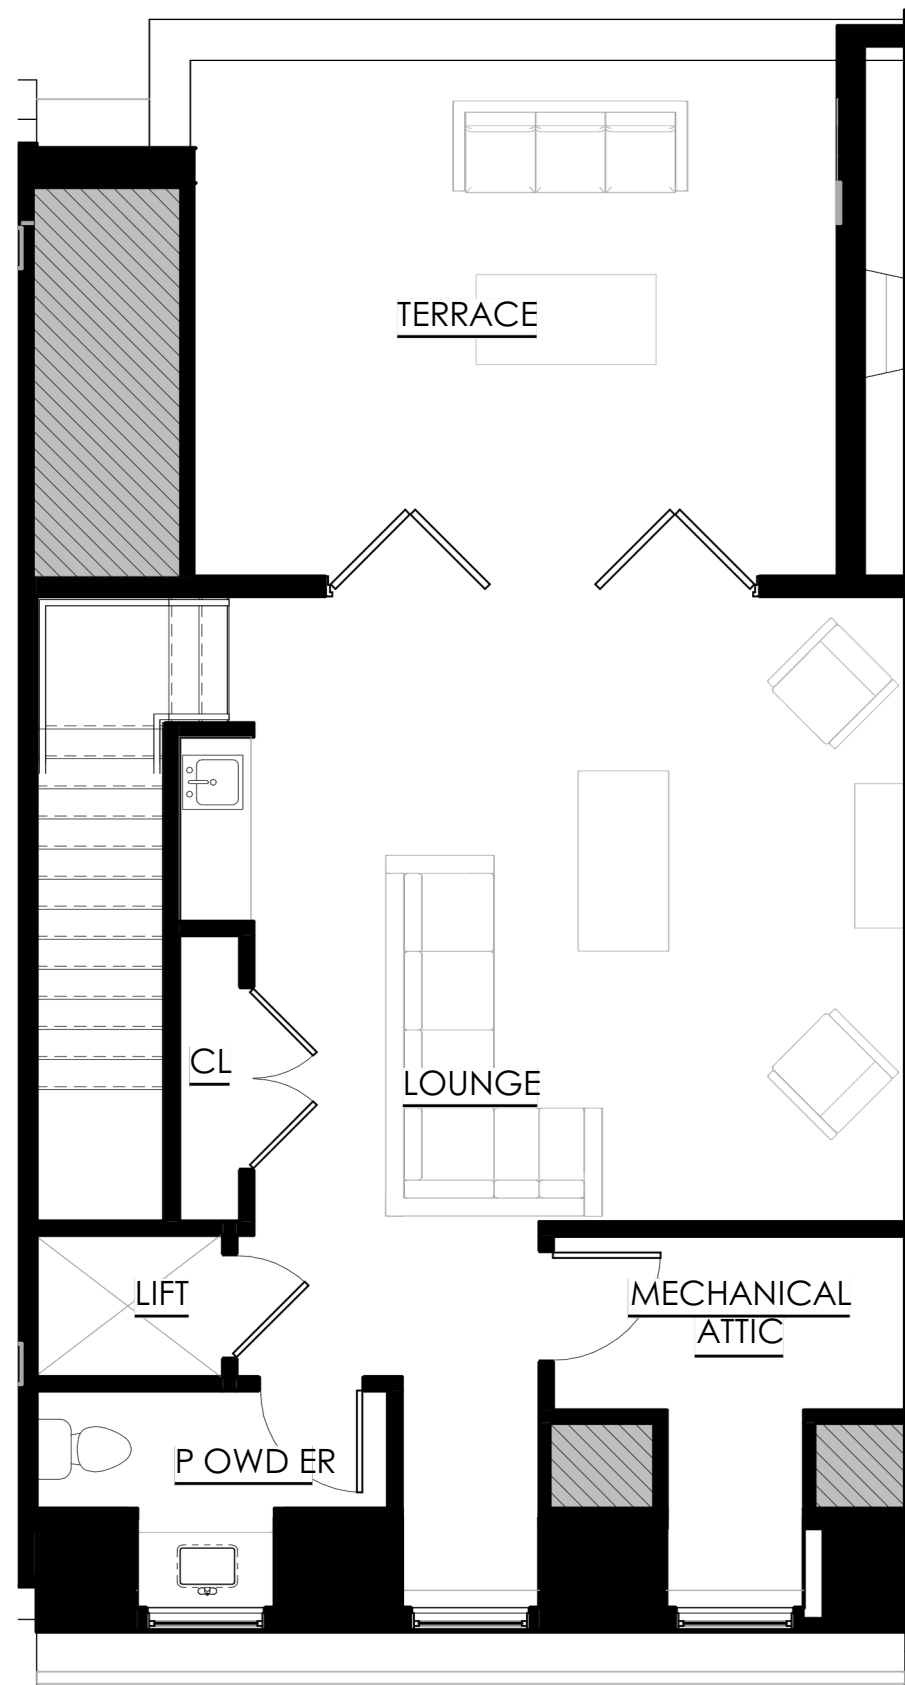

UNIT D.2 PLAN (PRIME) -LEVEL 4
SCALE: 3/16" = 1'-0"

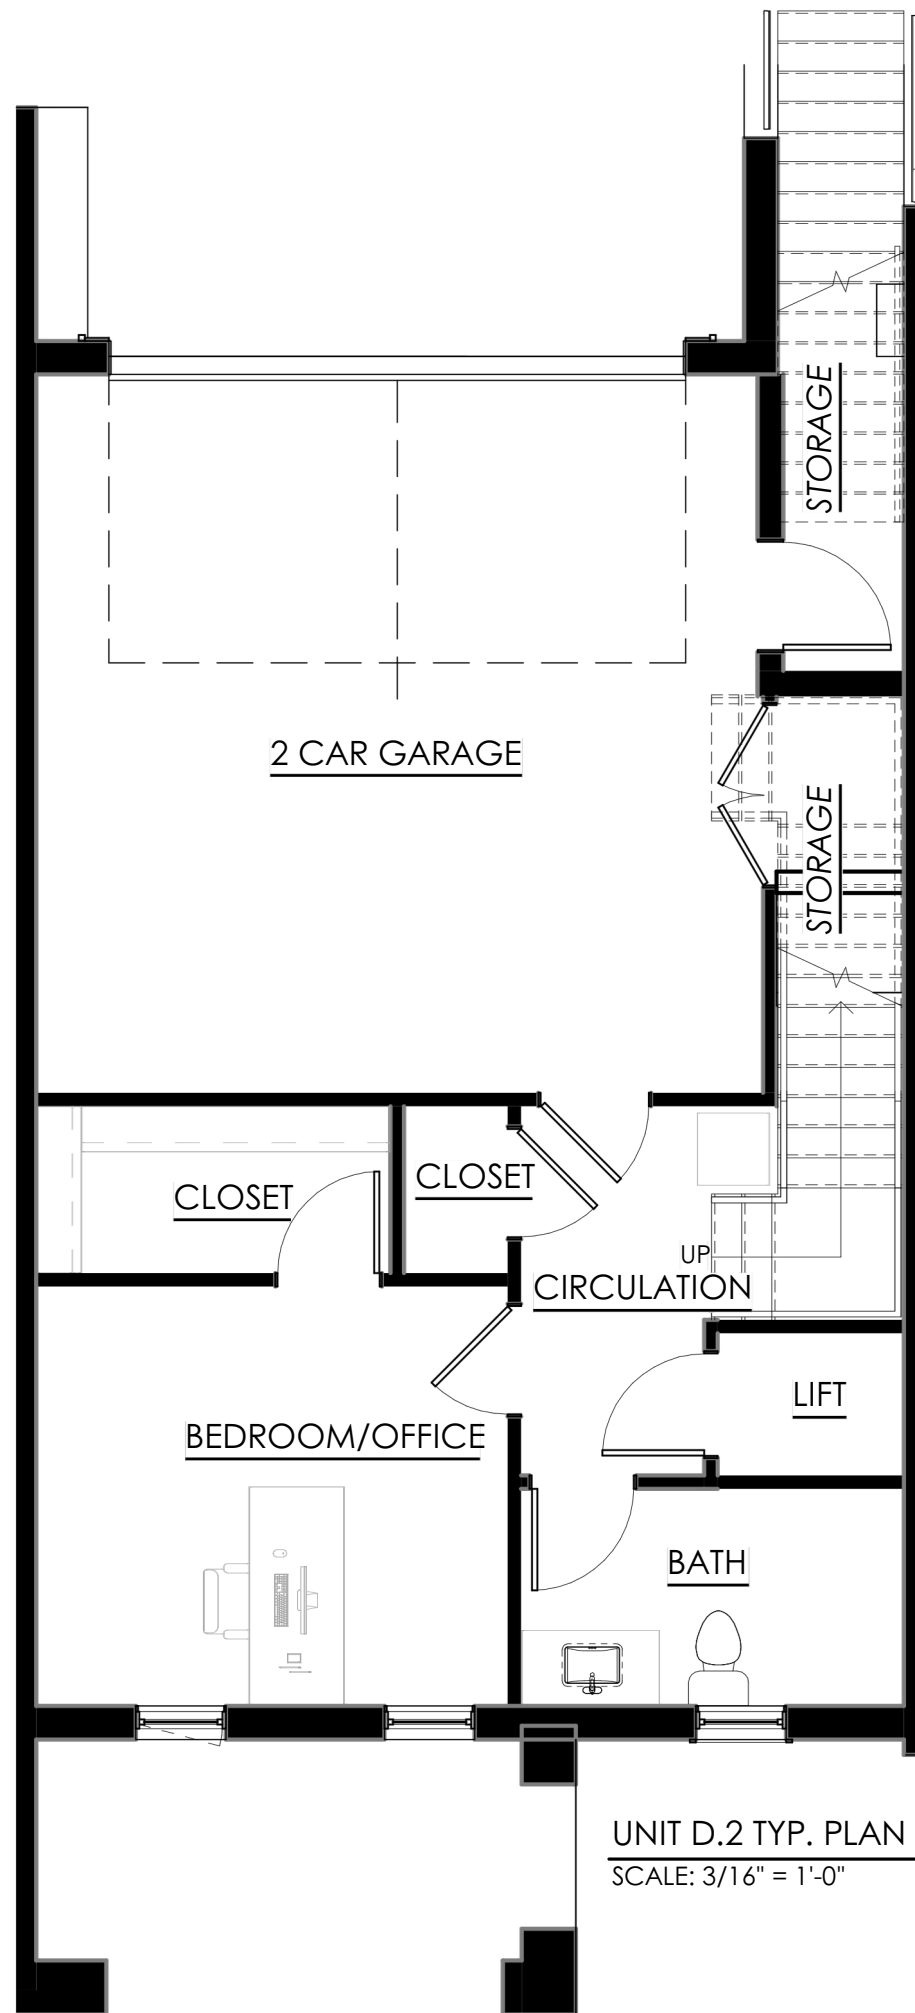


UNIT D.2 TYP. PLAN (MIRROR) -LEVEL 1
SCALE: 3/16" = 1'-0"

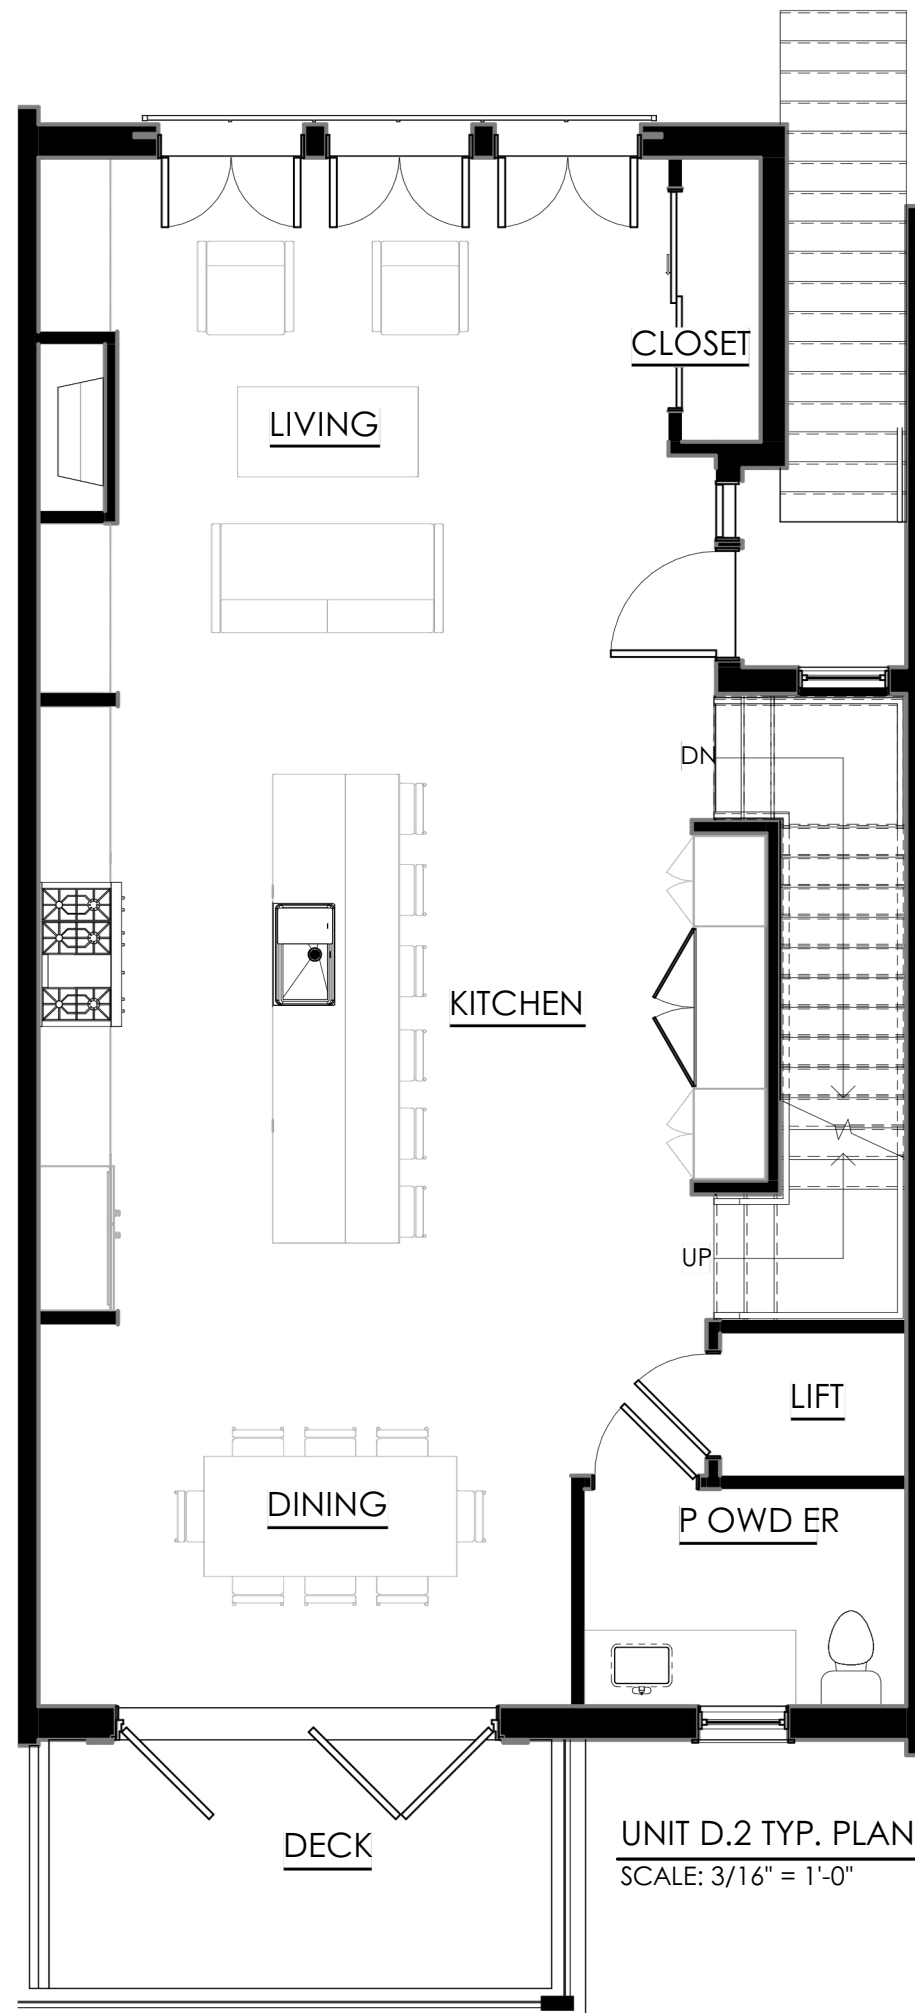


UNIT D.2 TYP. PLAN (MIRROR) -LEVEL 2
SCALE: 3/16" = 1'-0"

The McDaniel

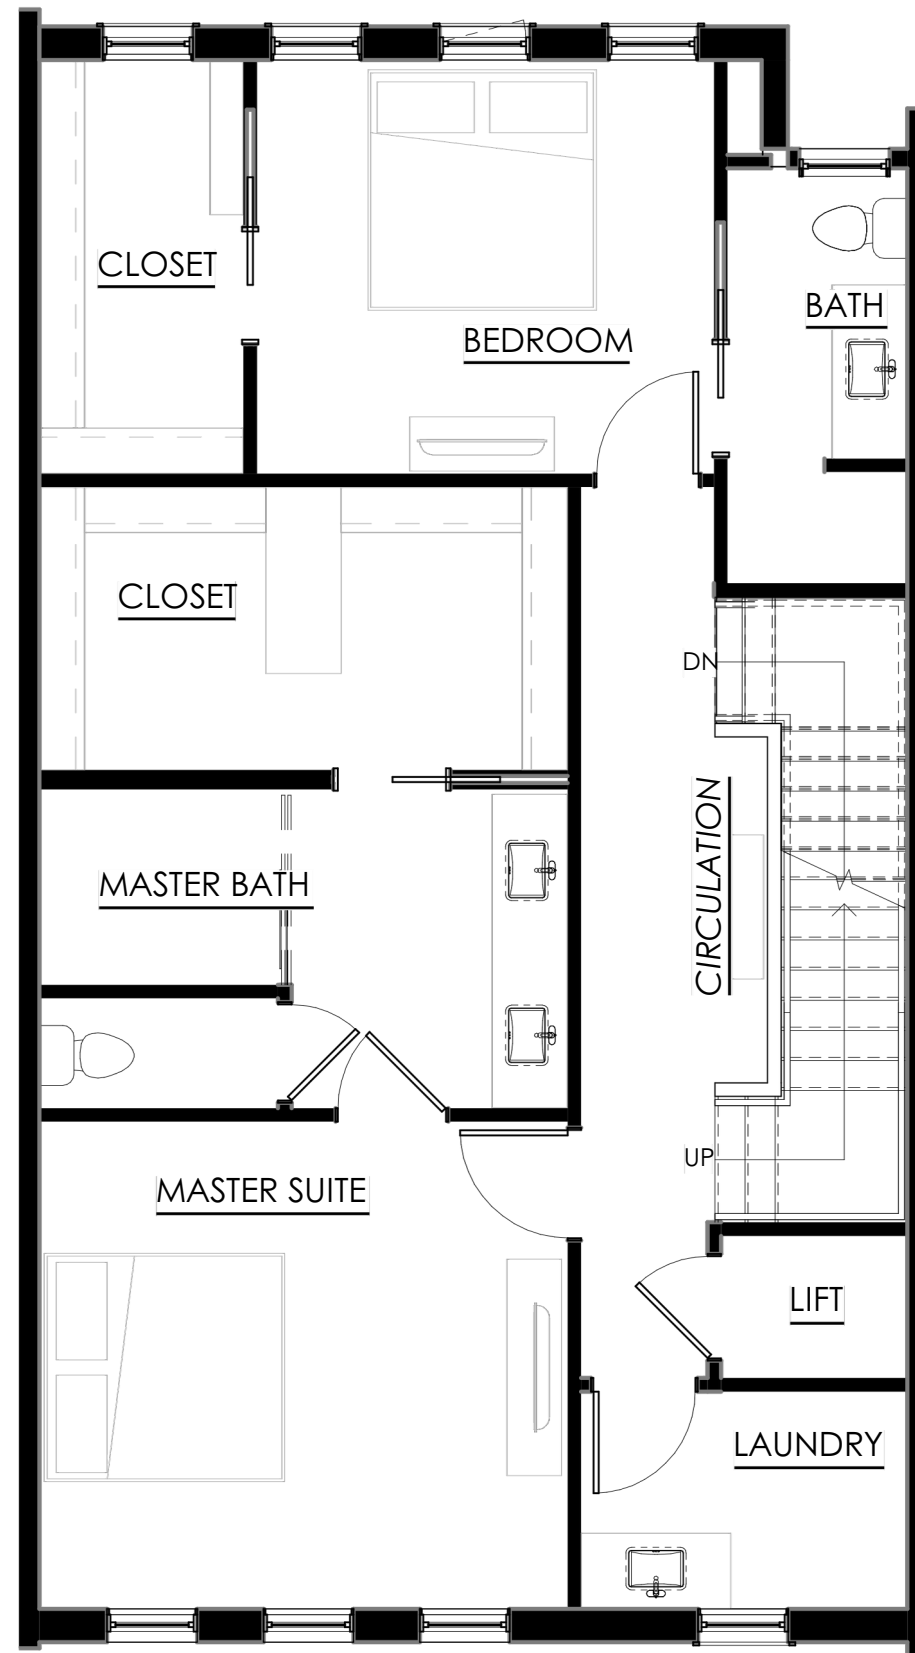

UNIT D.2 TYP. PLAN (MIRROR) -LEVEL 3
SCALE: 3/16" = 1'-0"

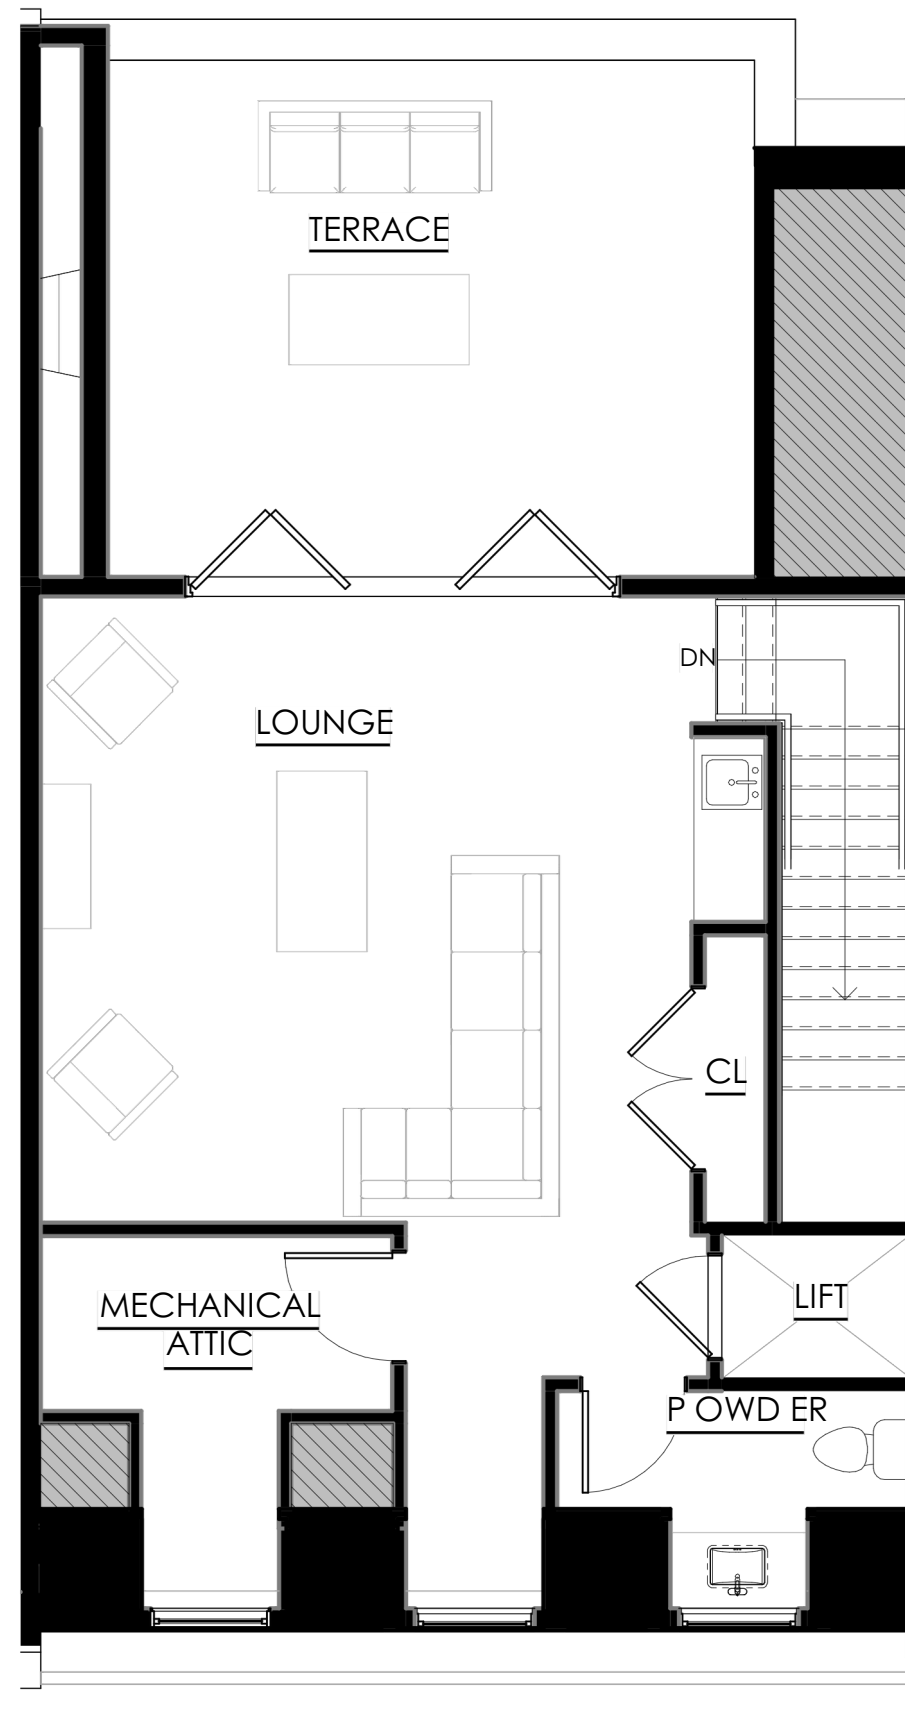

UNIT D.2 TYP. PLAN (MIRROR) -LEVEL 4
SCALE: 3/16" = 1'-0"

The McDaniel